



### SUPPLEMENTAL BID BULLETIN NO. 1

#### Procurement of Supply, Delivery, Installation, and Commissioning of One (1) Precision Air Conditioning Unit (PACU) for the Data Center

This Supplemental Bid Bulletin (SBB) for the Procurement of Supply, Delivery, Installation, and Commissioning of One (1) Precision Air Conditioning Unit (PACU) for the Data Center is issued to amend/clarify the following provisions of the Bidding Documents as a result of the Pre-Bid Conference held on April 29, 2021:

#### A. Clarifications

| Query   | PPPC's Response   |
|---|---|
| 1. Is the location of the PACU for Data Center located in Metro Manila?   | Yes.  |
| 2. Who will handle the processing of documents for the installation of circuit breakers and others?   | The PPPC will handle the processing of those documents. The supplier also needs to present documents like electrical circuit diagram of the installation and other information on electrical components.  |
| 3. Is the ECV supply will be coming from the end-user end?  | It is much better and preferable if the supply will be included in the unit to avoid compatibility issues.  |
| 4. Is the Data Center in a raise-flooring set-up?   | Yes.  |
| 5. Can we get a copy of the floor plan of the Data Center?  | Yes. Please see Attachment 1 of this SBB.   |
| 6. When we can do site inspection?  | Interested suppliers can conduct site inspection on Thursday and Friday, May 6-7, 2021, 9AM to 12NN. Please send your preferred date and time and the complete name of authorized employees through this email address: <a href="mailto:agcampollo@ppp.gov.ph">agcampollo@ppp.gov.ph</a> a day before the schedule of inspection. |
| 7. On Single Largest Completed Contract (SLCC), can we use P.O instead of Contract?   | Yes, the P.O. can be a supporting document for the Single Largest Completed Contract.   |
| 8. Can our CEO, CFO or Legal Counsel be also accepted to sign the Secretary Certificate on behalf of our Corporate Secretary if ever he is not capable to sign? | Yes, the President of the corporation can certify.<br><br>It was opined by the GPPB through GPPB NPM 043-2016 that:<br><br><i>The President of a corporation is the executive of such juridical entity and is charged with overseeing the complete operation of the organization. The authority to execute the decisions</i>      |

|  |  |
|--|--|
|  | <p><i>of the Board is lodged in the President of the corporation. As such he may execute a President's Certificate in lieu of the Secretary's Certificate, certifying the authority granted to the representative, and that he/she has been granted full power and authority to do, execute and perform any and all acts necessary and/or to represent the prospective bidder in the bidding. There is no prohibition under the rules that a corporation may submit a President's Certificate instead of the Secretary's Certificate, provided however that the Certification will contain the same language as what is prescribed under the IRR and the Philippine Bidding Documents.</i></p> |
|--|--|

B. Amendments

| Specific Page/Section  | Original Provision  | Amended Provision   |
|--|---|---|
| <p><b>Section VII.<br/>Technical Specifications</b></p> <p><b>Item no. 1.b</b></p>   | <p>b. Shall be floor mounted, 380V, 3 Phase, 60Hz (supplier to provide mounting braces / platform / balance);</p> | <p>b. Shall be floor mounted, 380V, 3 Phase, 60Hz, <b>3 wires with 1 neutral and 1 ground</b> (supplier to provide mounting braces / platform / balance);</p>   |
| <p><b>Section VII.<br/>Technical Specifications</b></p> <p><b>Item no. 1.I-y</b></p> | <p>*Additional provision</p>  | <p>l. Supplier should provide the required circuit breaker</p> <p>m. Provide at least two (2) qualified of professional engineers in the conduct of maintenance services, setup, testing and installation of the PACU system;</p> <p>n. It shall be the responsibility of the supplier to submit written report after semi-annual maintenance service or requested services.</p> <p>o. Ensure safety of the systems and personnel during the conduct of preventive maintenance;</p> <p>p. Provide the necessary tools/equipment/materials/pro</p> |

|  |  |  |
|--|--|--|
|  |  | <p>per uniform/IDs to the qualified engineers during the conduct of maintenance services;</p> <ul style="list-style-type: none"><li>q. Set the schedule and notify the PPP Center in advance for any preventive maintenance service or any activity for proper issuance of permit, assigning of staff and gate pass.</li><li>r. Coordinate with MISD any activities such as testing, shutdown, repair, cleaning among others during the maintenance period to avoid disruption within PPP Center and other offices.</li><li>s. Provide an escalation procedure and contact focal person in the conduct of services;</li><li>t. The Contractor/Supplier shall submit single line diagram on the installation of the PACU with Circuit breaker rating</li><li>u. All affected structure during the installation works shall be restored to its original architectural/ engineering soundness at no cost to PPP Center.</li><li>v. Reorient/training of the PPP Center personnel in the operation of the PACU air-conditioned system;</li><li>w. Install, replace and commission of chemicals applicable (i.e. oil, Freon, water) once the PACU air-conditioned system require within the coverage of this contract;</li><li>x. Provide repair, replacement and installation to identified defective parts and consumable without cost to the PPP Center.</li><li>y. Provide comprehensive Service Report and</li></ul> |
|--|--|--|

|  |  |   |
|--|--|---|
|  |  | recommendation immediately after every visit. |
|--|--|---|


This Supplemental Bid Bulletin shall form part of the Bidding Documents. Any provision in the Bid Documents inconsistent herewith is hereby amended, modified, and superseded accordingly.

Issued this 4<sup>th</sup> day of May 2021.



**MARIA THERESA L. LARANANG**

Chairperson, Bids and Awards Committee *of*

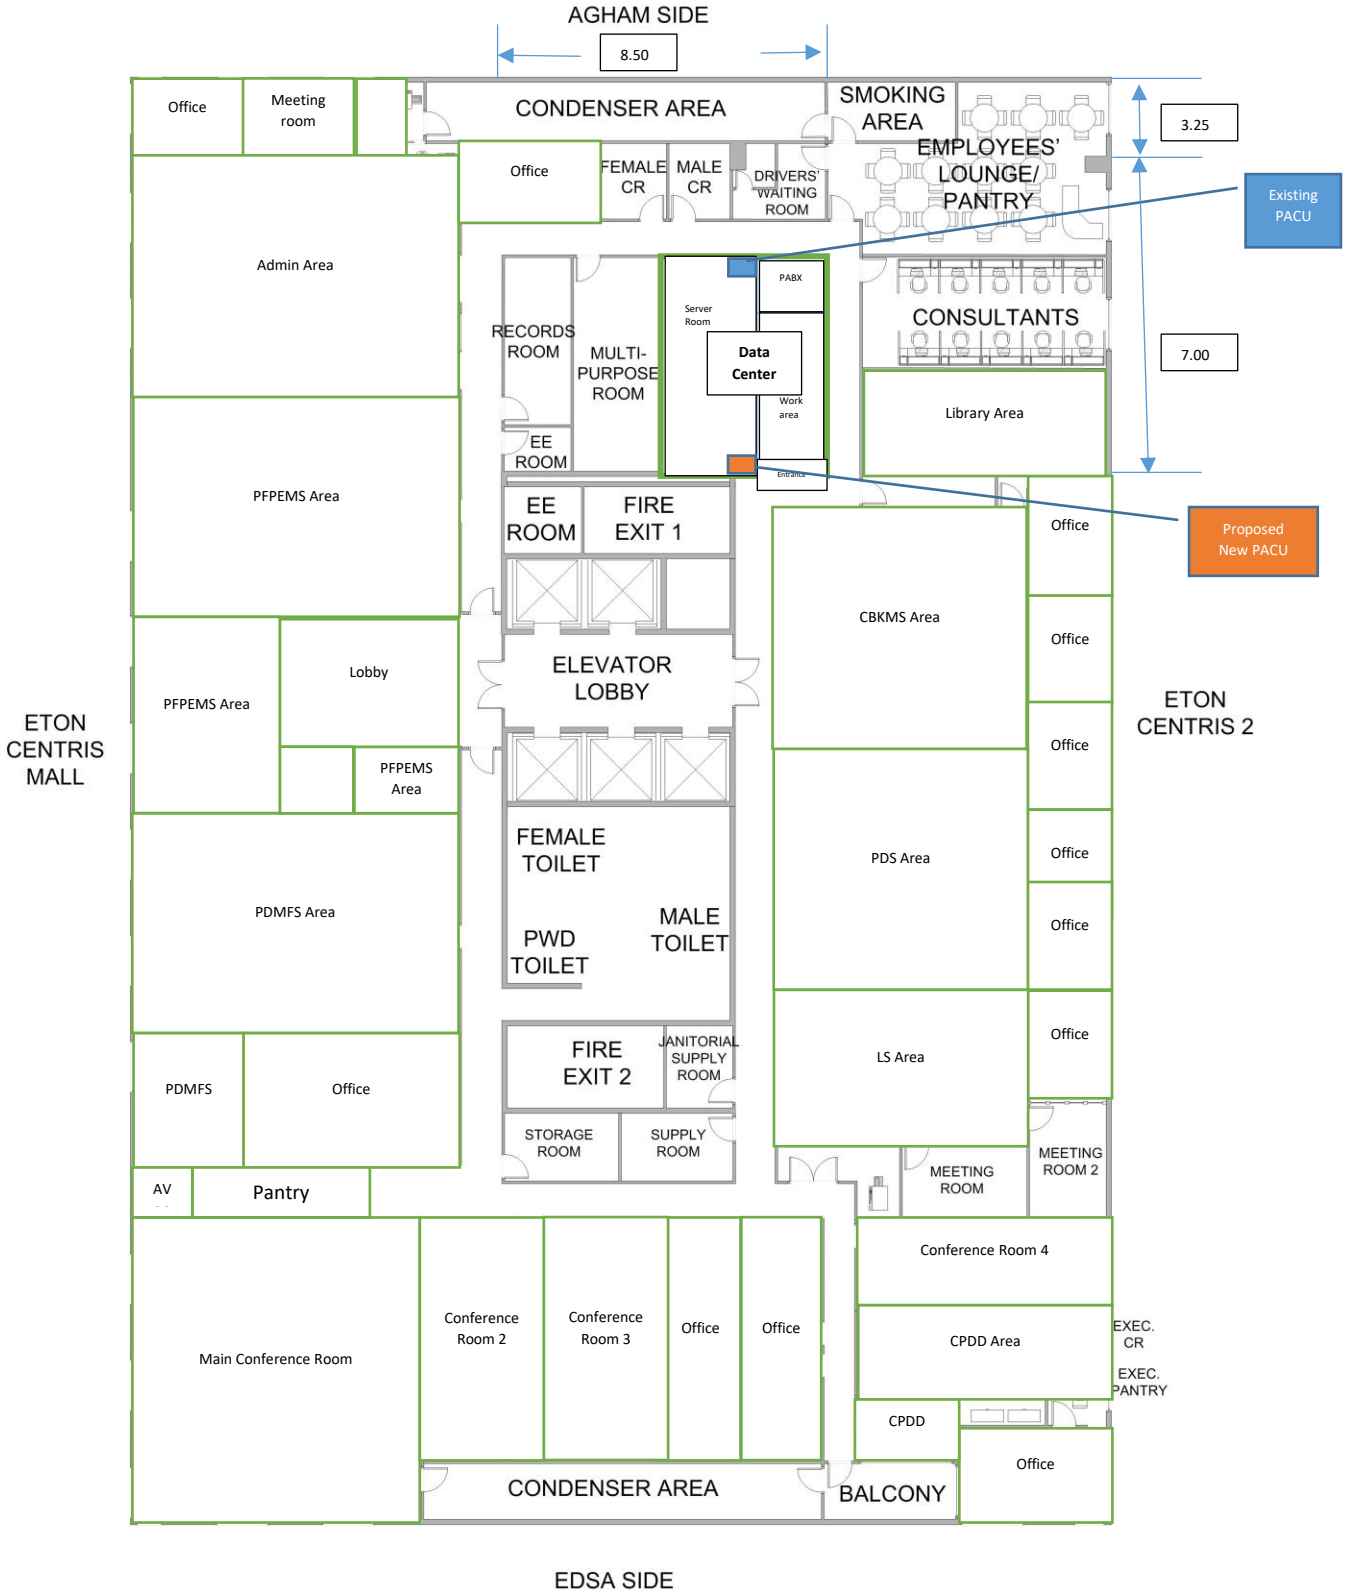

**EIGHT FLOOR PLAN**

SCALE 1:100 METER